


Owen Street, HUSKISSON
 - Between Sydney and Currambene Streets -

Northern Side
 Existing: 20 parallel spaces
 Proposed: 25 spaces @ 45° angle + 2 parallel spaces (net gain of 7 spaces)

Southern Side
 Existing: 15 angled spaces
 Proposed: 15 spaces @ 45° angle (NO net gain)
 - Additional 4 Motorcycle spaces (informal)

All spaces in accordance with the current edition of AS 2890.5
 Parking facilities, Part 5: On-street parking

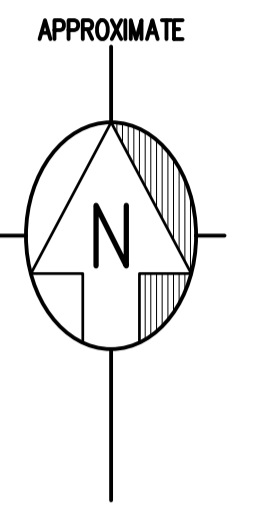

Drawing Status: **CONCEPT**

AMENDMENT		DATE		<p>PH. (02) 4429 3111 FAX. (02) 4422 1816 DON'T DOUBLE YOUR TROUBLE IF IN DOUBT ASK! DO NOT SCALE</p>	SURVEY: S. ABRAHAM DESIGN: M. HARRIS DRAWN: M. HARRIS CHECKED: _____ APPROVED: _____	SURVEY DATE: _____ DESIGN DATE: _____ DRAWN DATE: _____ DATE: _____	SCALES PLAN: 1 : 250 HOR: _____ VERT: _____ SECTIONS: _____	OWEN & CURRAMBENE STREETS, HUSKISSON PROPOSED PEDESTRIAN CROSSINGS LAYOUT PLAN	CLIENT: _____ DATE: _____ SHEET No.: 1 of ??	TC<YEAR>.<NUMBER> PLAN No. 2631.XX
					DATUM: AHD - MGA	FILE: HUSKISSON, Owen & Sydney Streets - Concept				

Currambene Street, HUSKISSON

- Western Side**
 Existing: 5 angled spaces
 Proposed: 6 angled spaces (net gain of 1 space)
- Eastern Side**
 Existing: 11 spaces
 Proposed: 9 spaces (net loss of 2 spaces)



All spaces in accordance with the current edition of AS 2890.5
 Parking facilities, Part 5: On-street parking

Owen Street, HUSKISSON

- Between Currambene and Hawke Streets -

- Northern Side**
 Existing: 4 parallel spaces + 6 angled spaces
 Proposed: 4 parallel spaces + 6 spaces @ 45° angle (NO net gain)
- Southern Side**
 Existing: 9 angled spaces + 4 parallel spaces
 Proposed: 9 spaces @ 45° angle + 4 parallel spaces (NO net gain)
 - Additional 2 Motorcycle spaces (informal)

All spaces in accordance with the current edition of AS 2890.5
 Parking facilities, Part 5: On-street parking

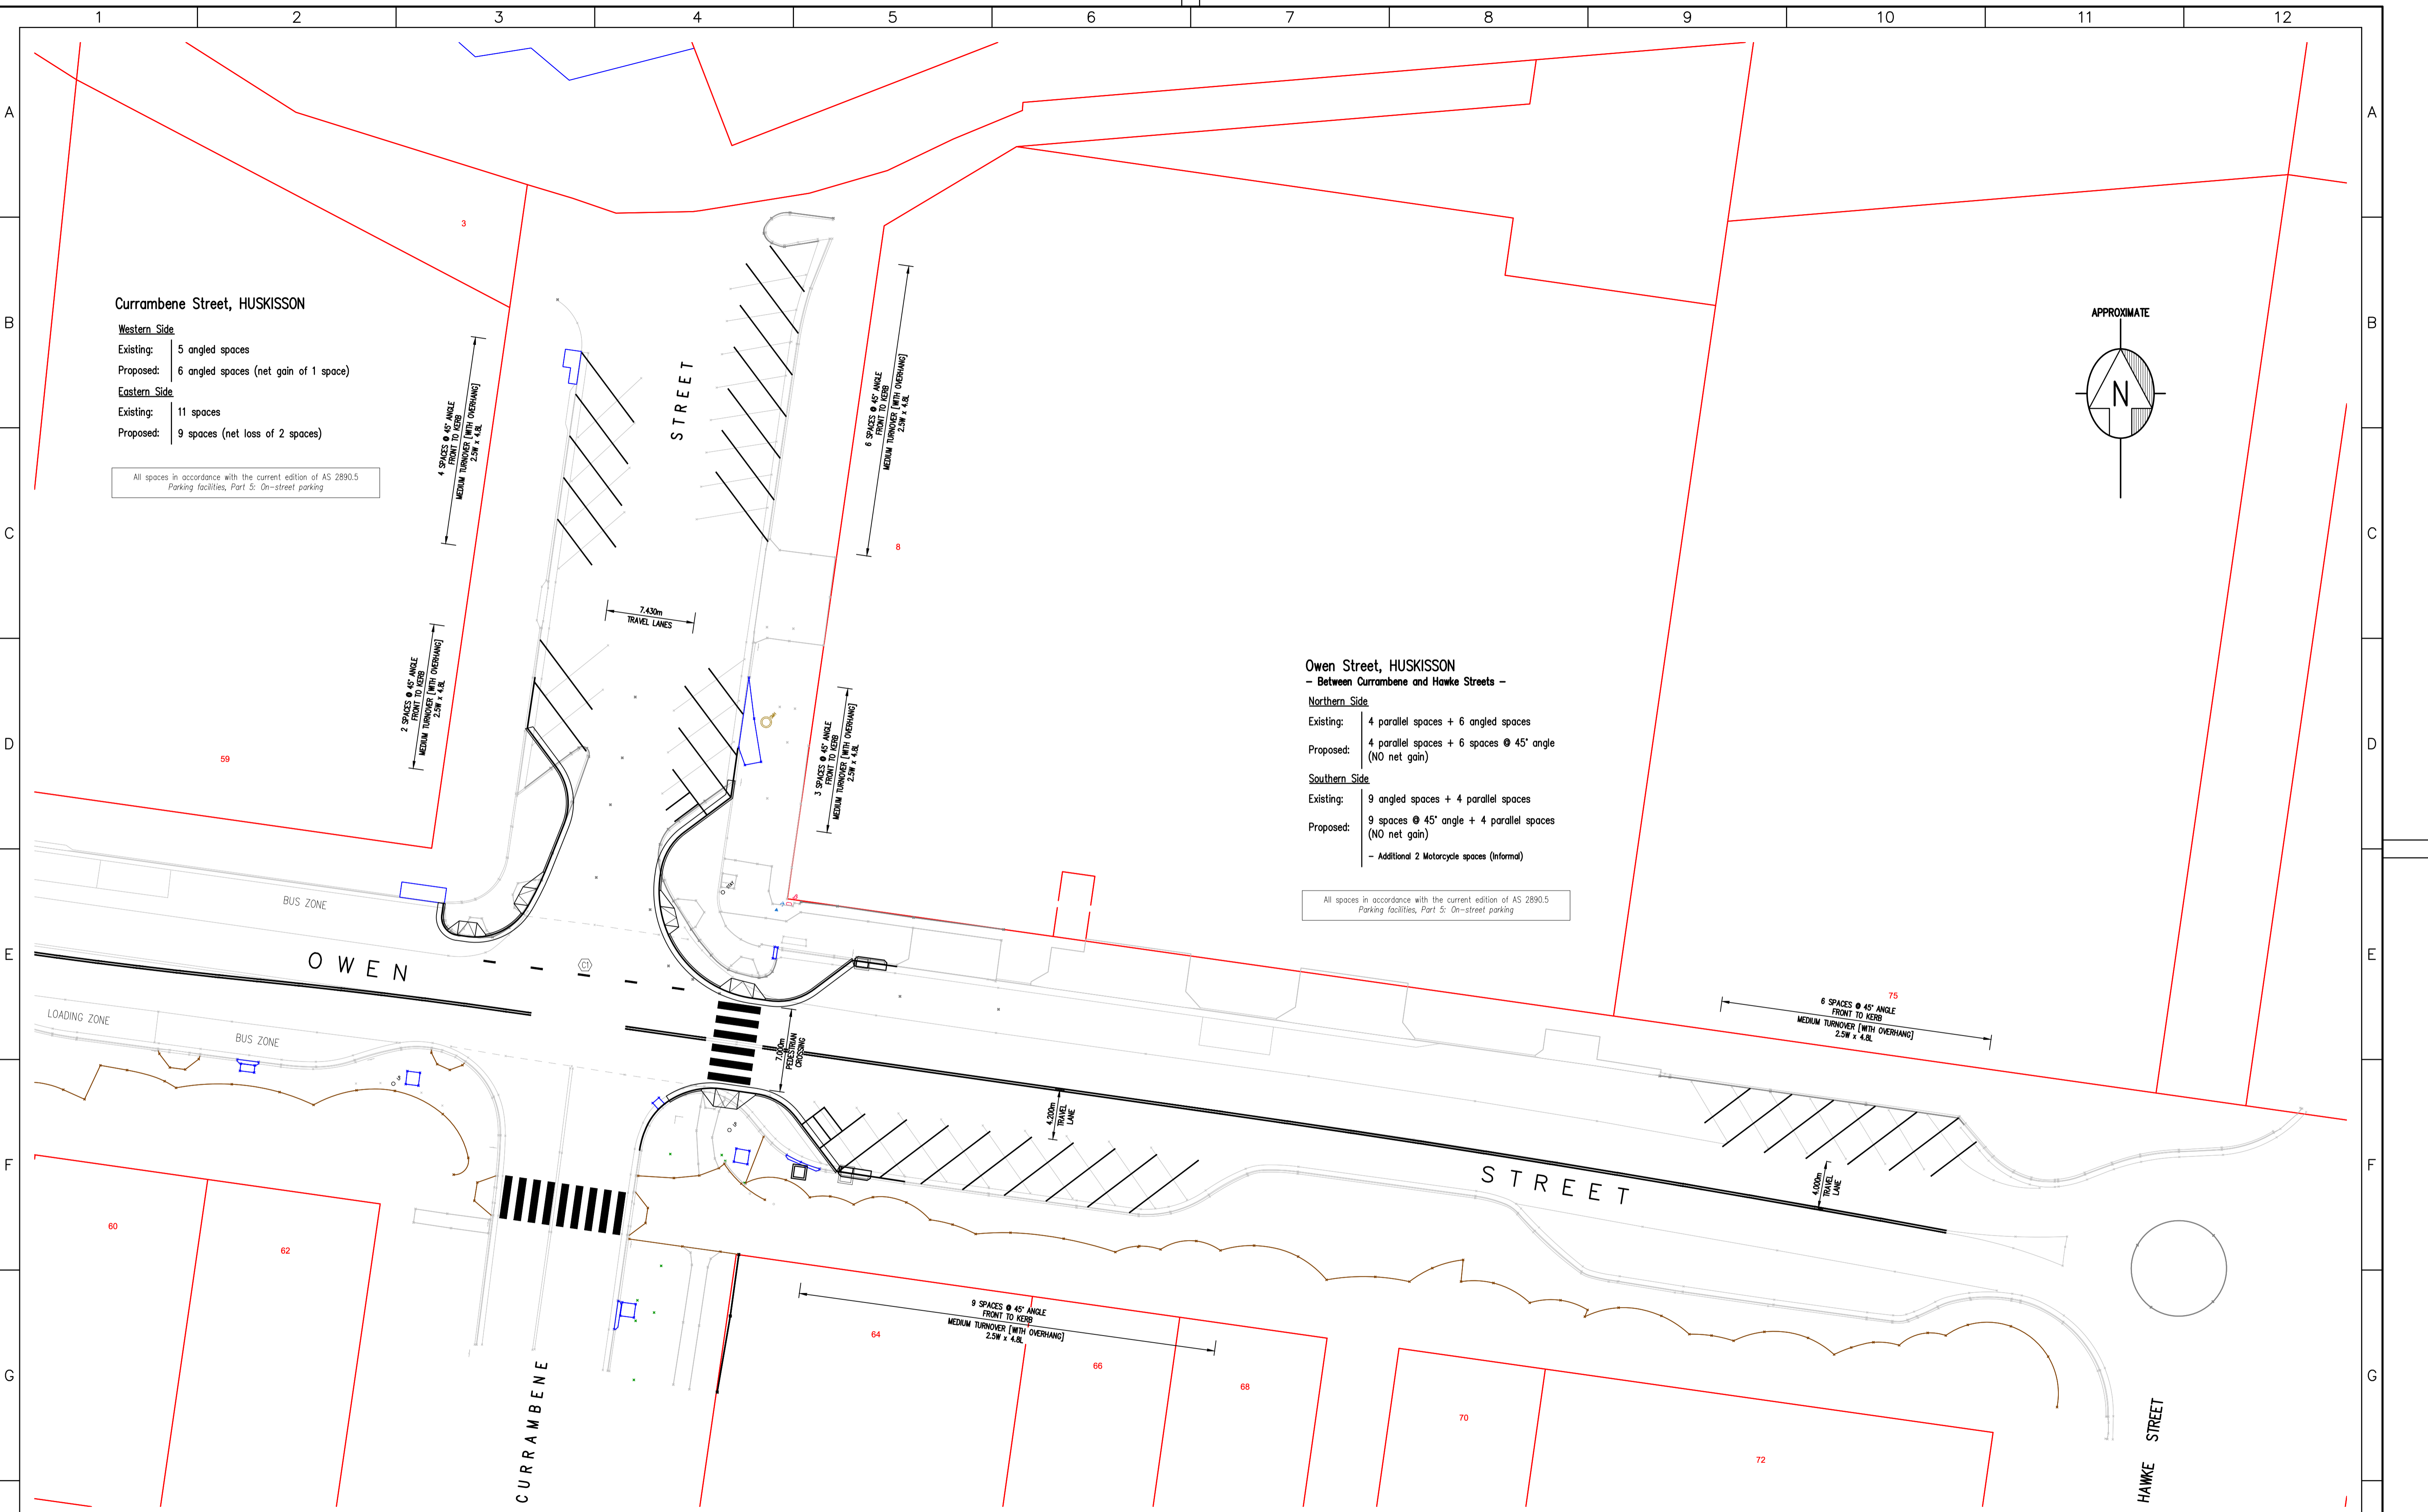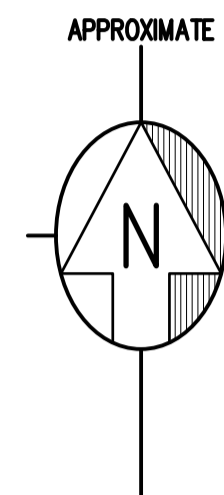

Drawing Status: **CONCEPT**

AMENDMENT		DATE		S. ABRAHAM SURVEY DATE		SCALES		OWEN & CURRAMBENE STREETS, HUSKISSON			
				M. HARRIS DESIGN DATE		PLAN: 1 : 250		PROPOSED PEDESTRIAN CROSSINGS			
				M. HARRIS DRAWN DATE		HOR:		LAYOUT PLAN			
				CHECKED: DATE		DATUM: AHD - MGA		CLIENT:		SHEET No.: 2 of ??	
				APPROVED: DATE		FILE: HUSKISSON, Owen & Sydney Streets - Concept		TC<YEAR>.<NUMBER>		PLAN No.	
								2631.XX			



PH. (02) 4429 3111
 FAX. (02) 4422 1816
 DON'T DOUBLE YOUR TROUBLE
 IF IN DOUBT ASK!
 DO NOT SCALE

Revision 01.B